


1-1

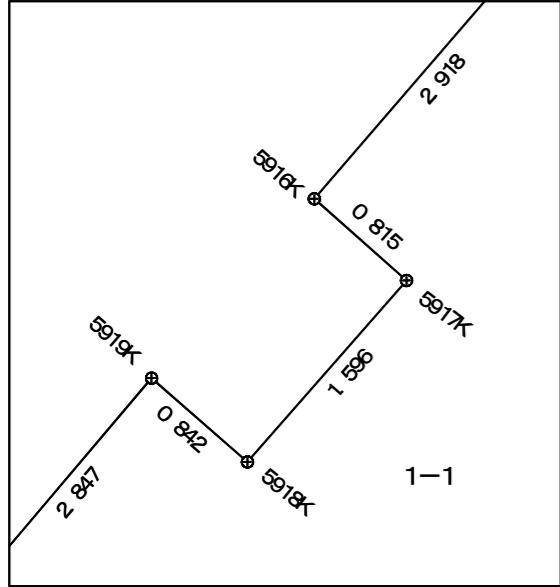


S=1/1000


拡大図① S=1/50




拡大図② S=1/500

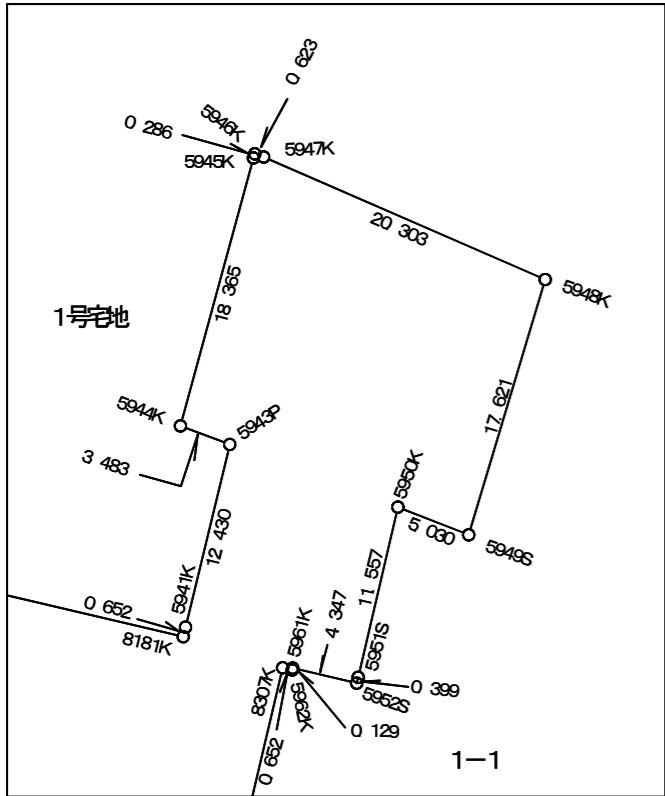


拡大図③ S=1/50

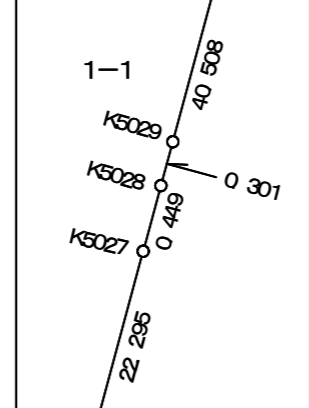


拡大図⑤ S=1/50

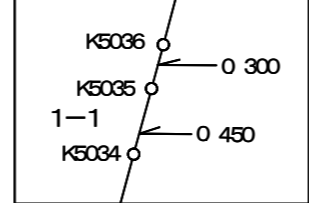


拡大図④ S=1/50

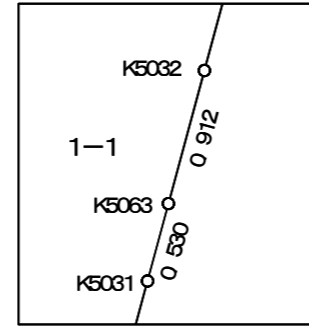


1号宅地

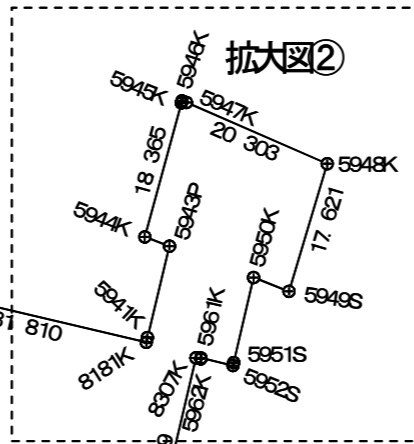


拡大図⑦

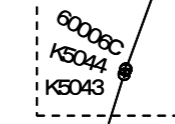


拡大図⑥

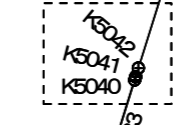


拡大図⑤

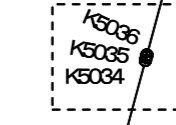


拡大図④

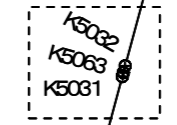


拡大図③

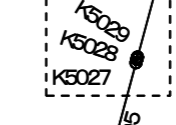

拡大図⑦ S=1/50

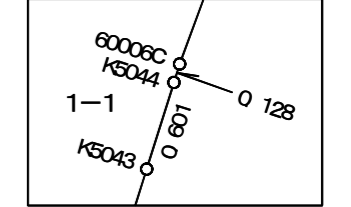


拡大図⑥ S=1/50

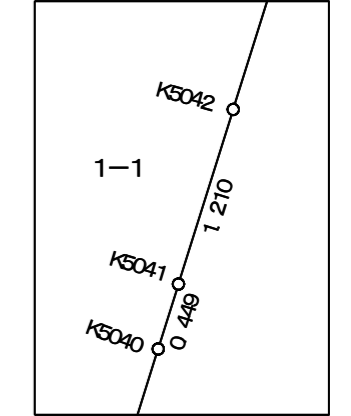


# 南国市日章あけぼの

## 3-1


実測平面図

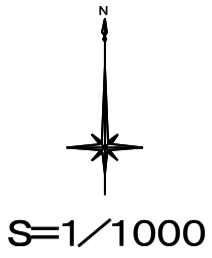


拡大図②  $S=1/50$

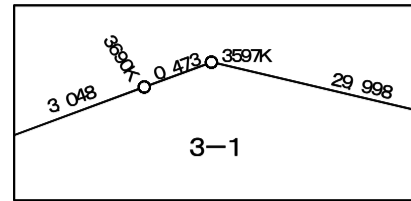


拡大図①  $S=1/50$

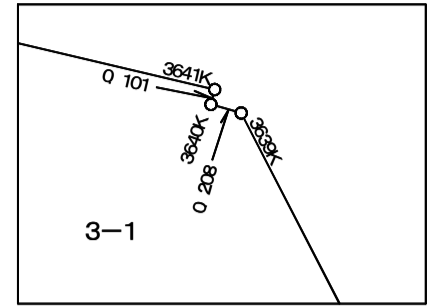


拡大図③  $S=1/50$

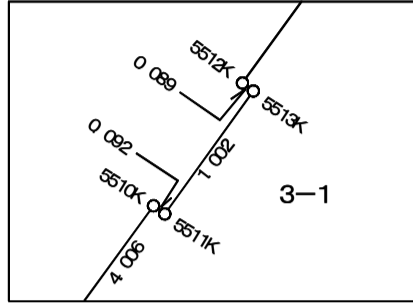


拡大図④  $S=1/50$

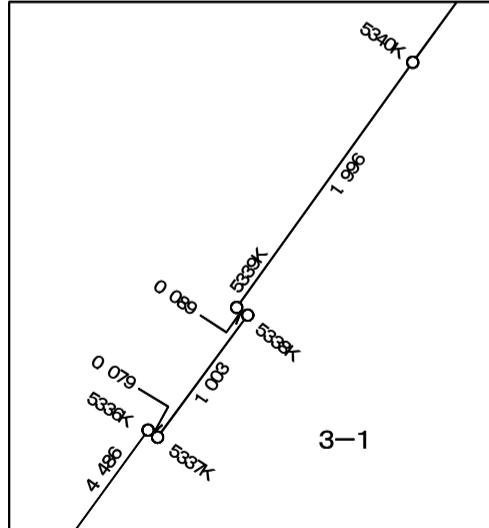


拡大図⑤  $S=1/50$

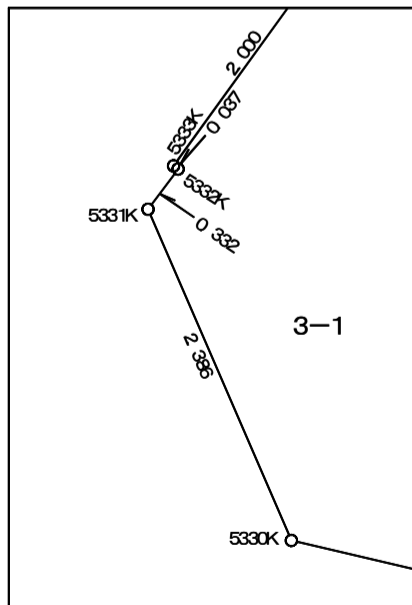


拡大図⑥  $S=1/50$

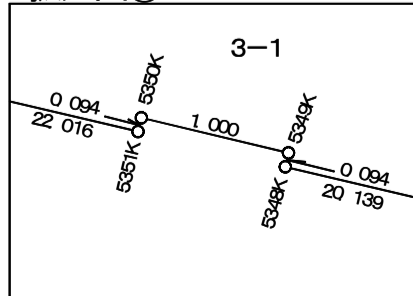


拡大図⑦  $S=1/50$

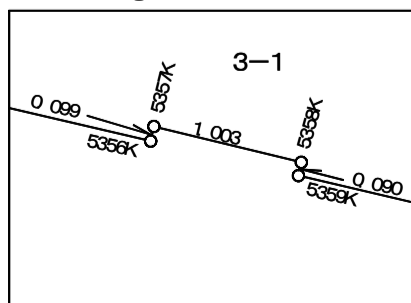

拡大図⑧  $S=1/50$

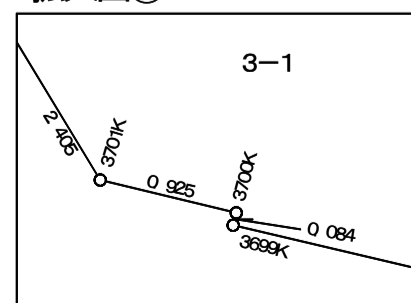

2号宅地

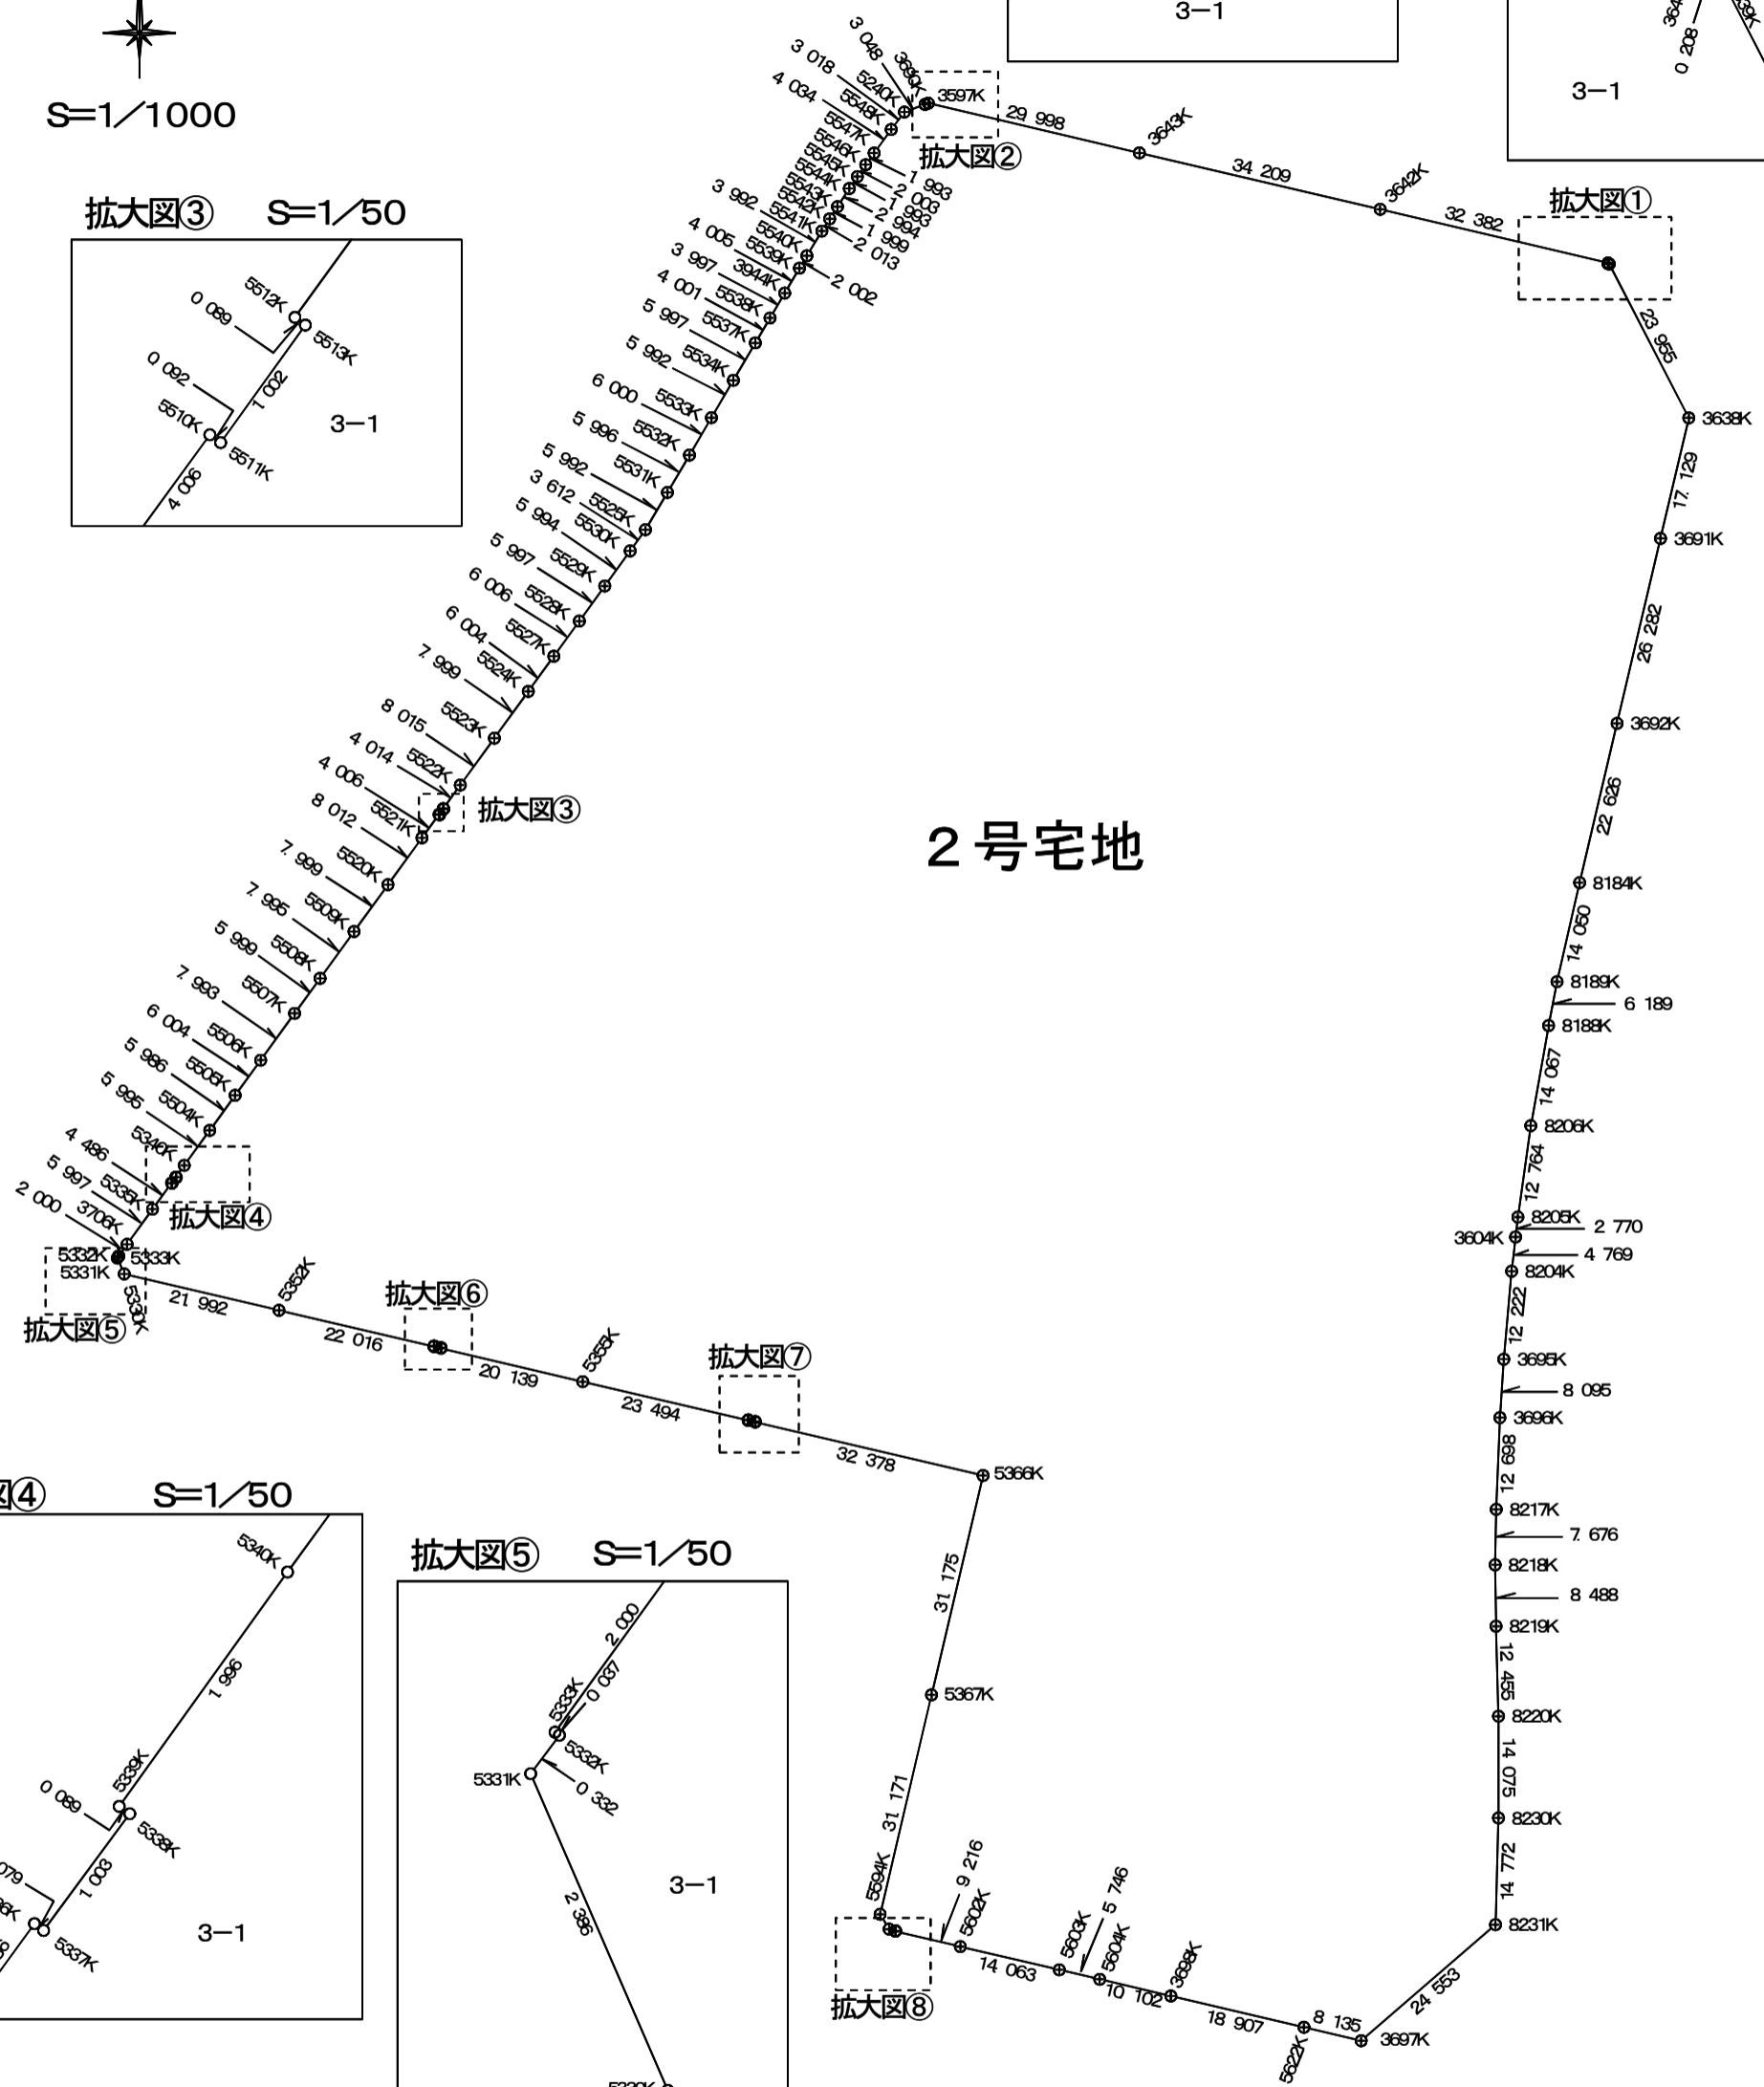


南国市日章あけぼの  
4-1

実測平面図




S=1/500

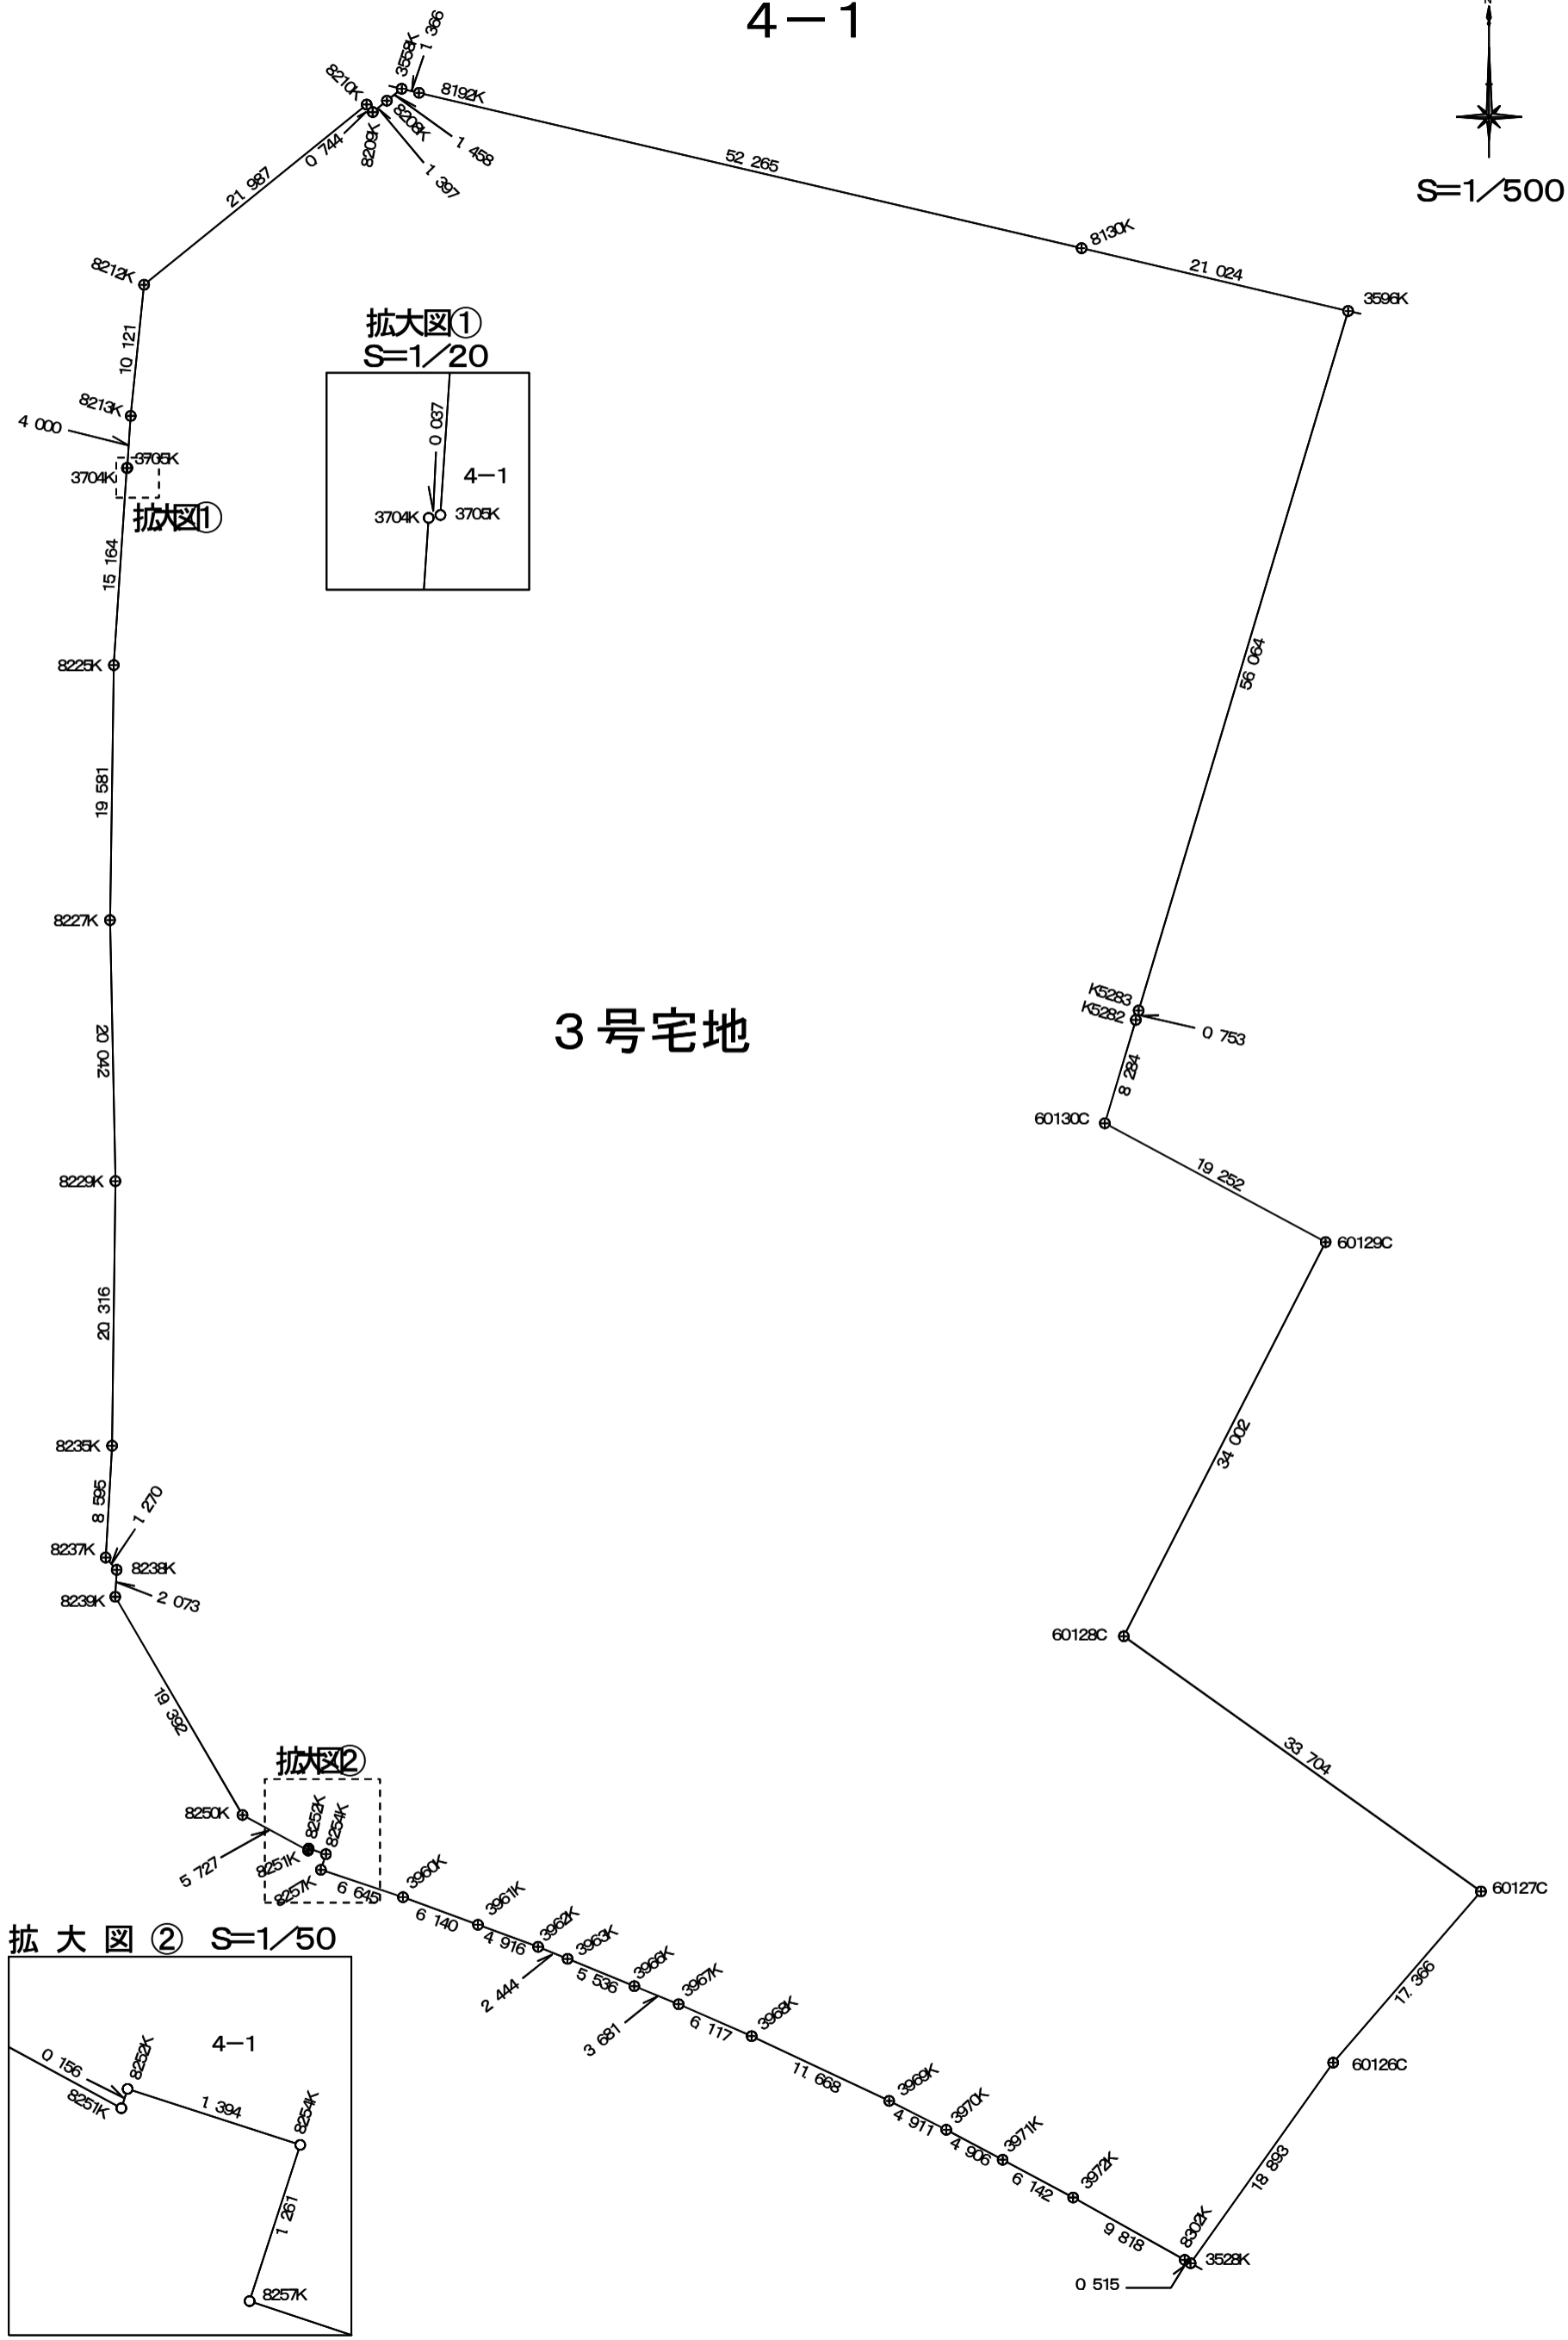


3号宅地

拡大図①  
S=1/20

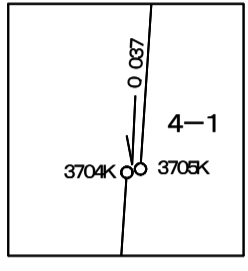

拡大図①

拡大図②


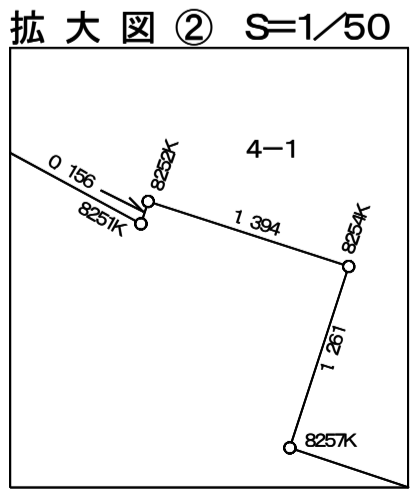


拡大図② S=1/50


# 南国市日章あけぼの

## 3-2


実測平面図

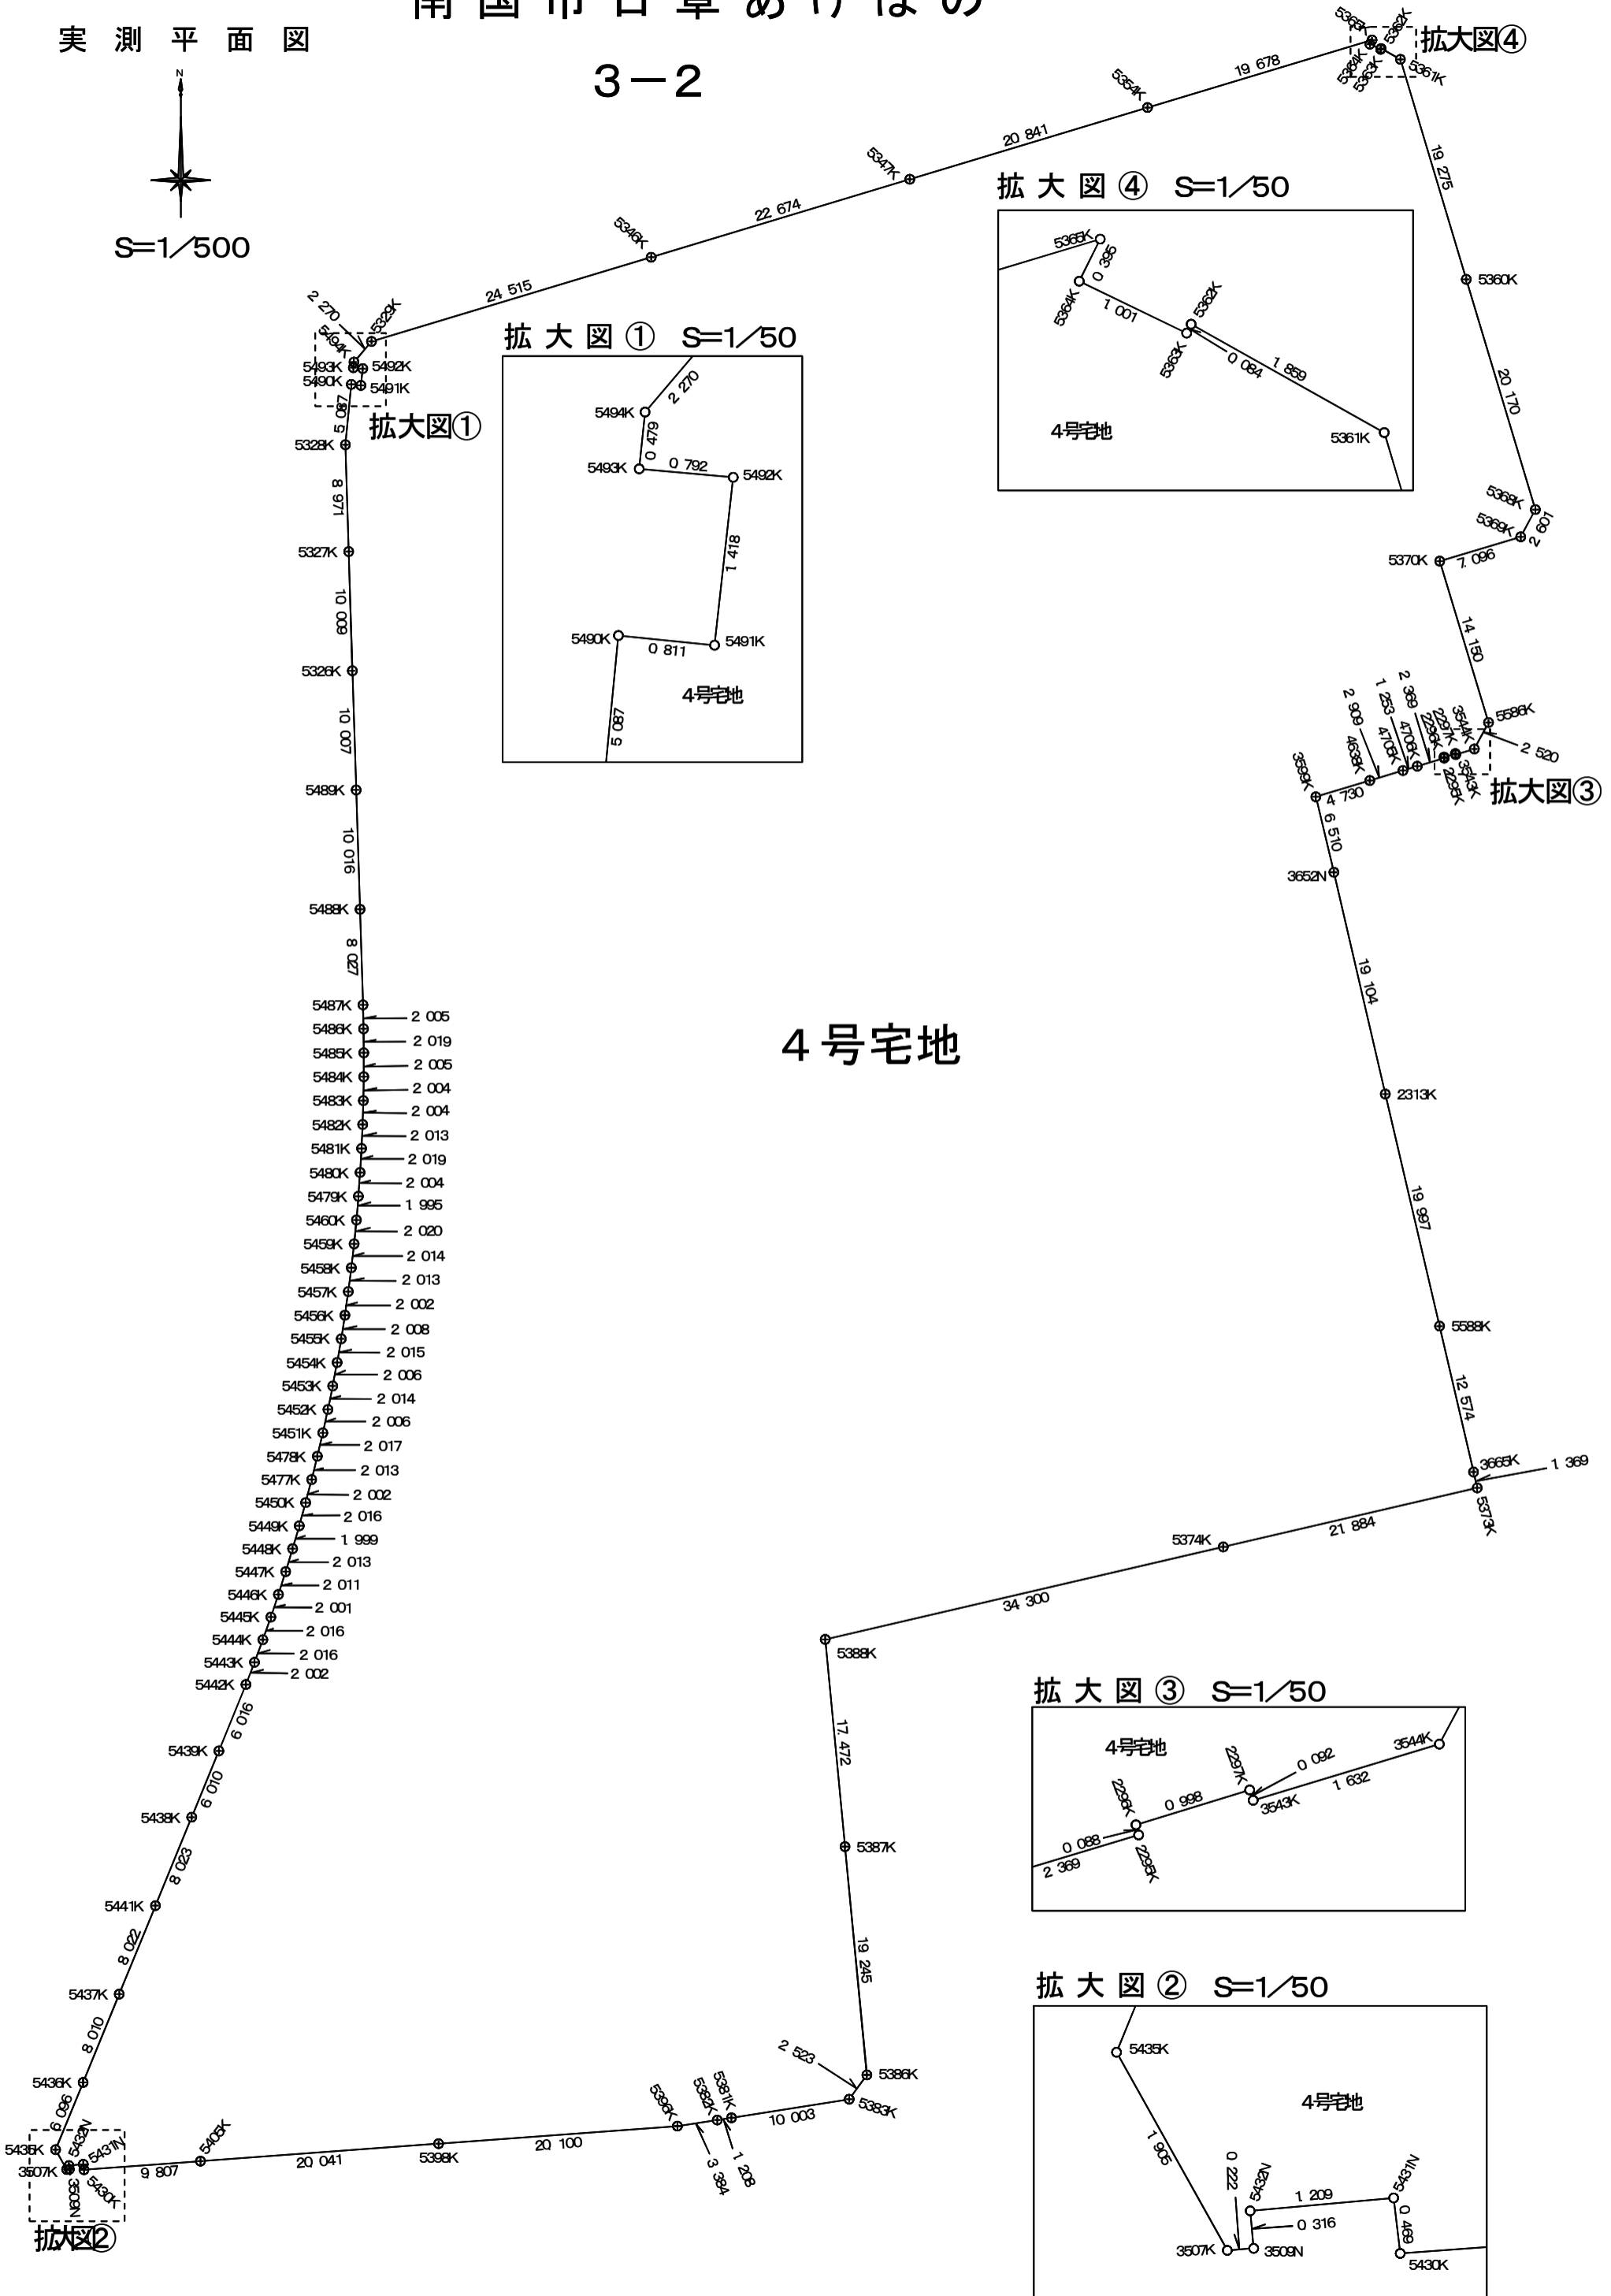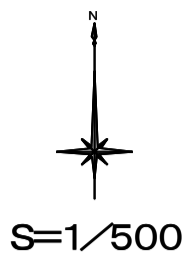

拡大図① S=1/50

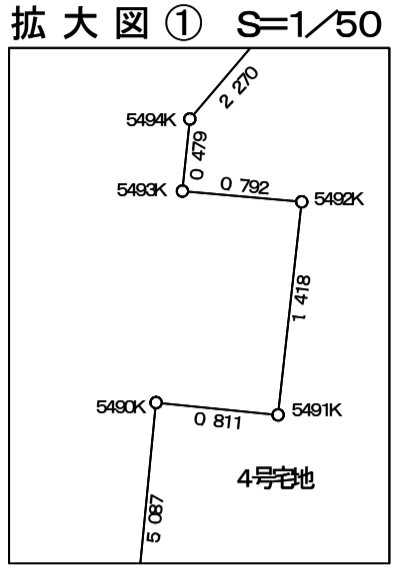


拡大図④ S=1/50

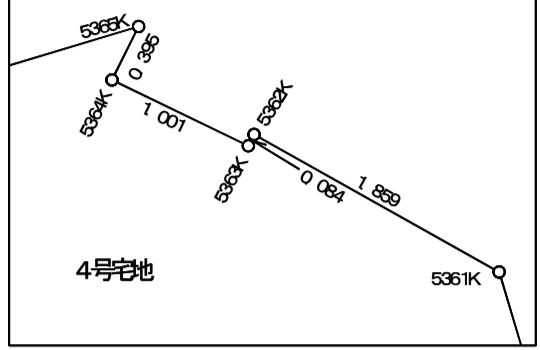


拡大図③ S=1/50

拡大図③ S=1/50

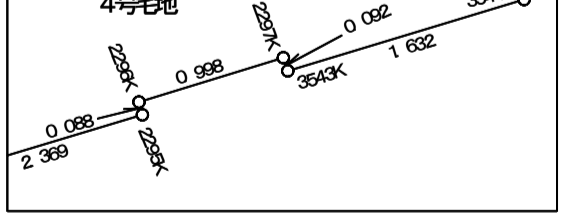

拡大図② S=1/50

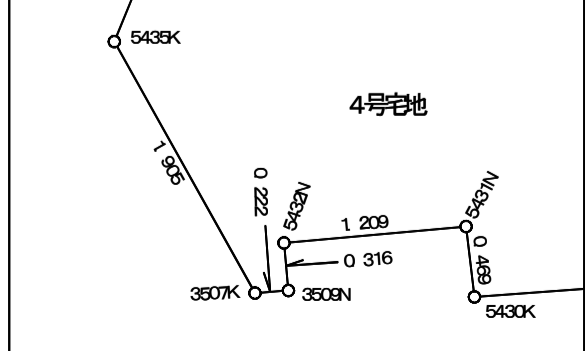


拡大図②




南国市日章あけぼの

5-2


拡大図① S=1/50

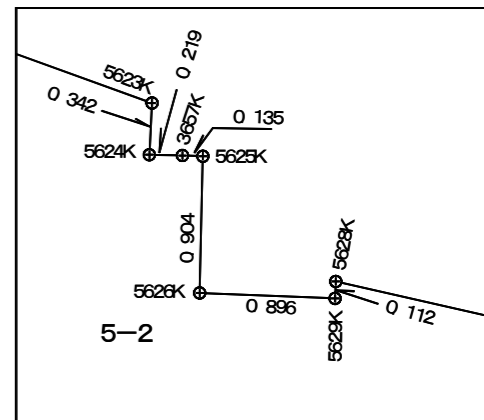

実測平面図

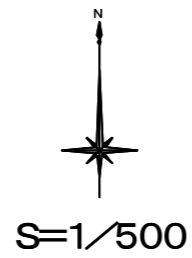


5-2号宅地

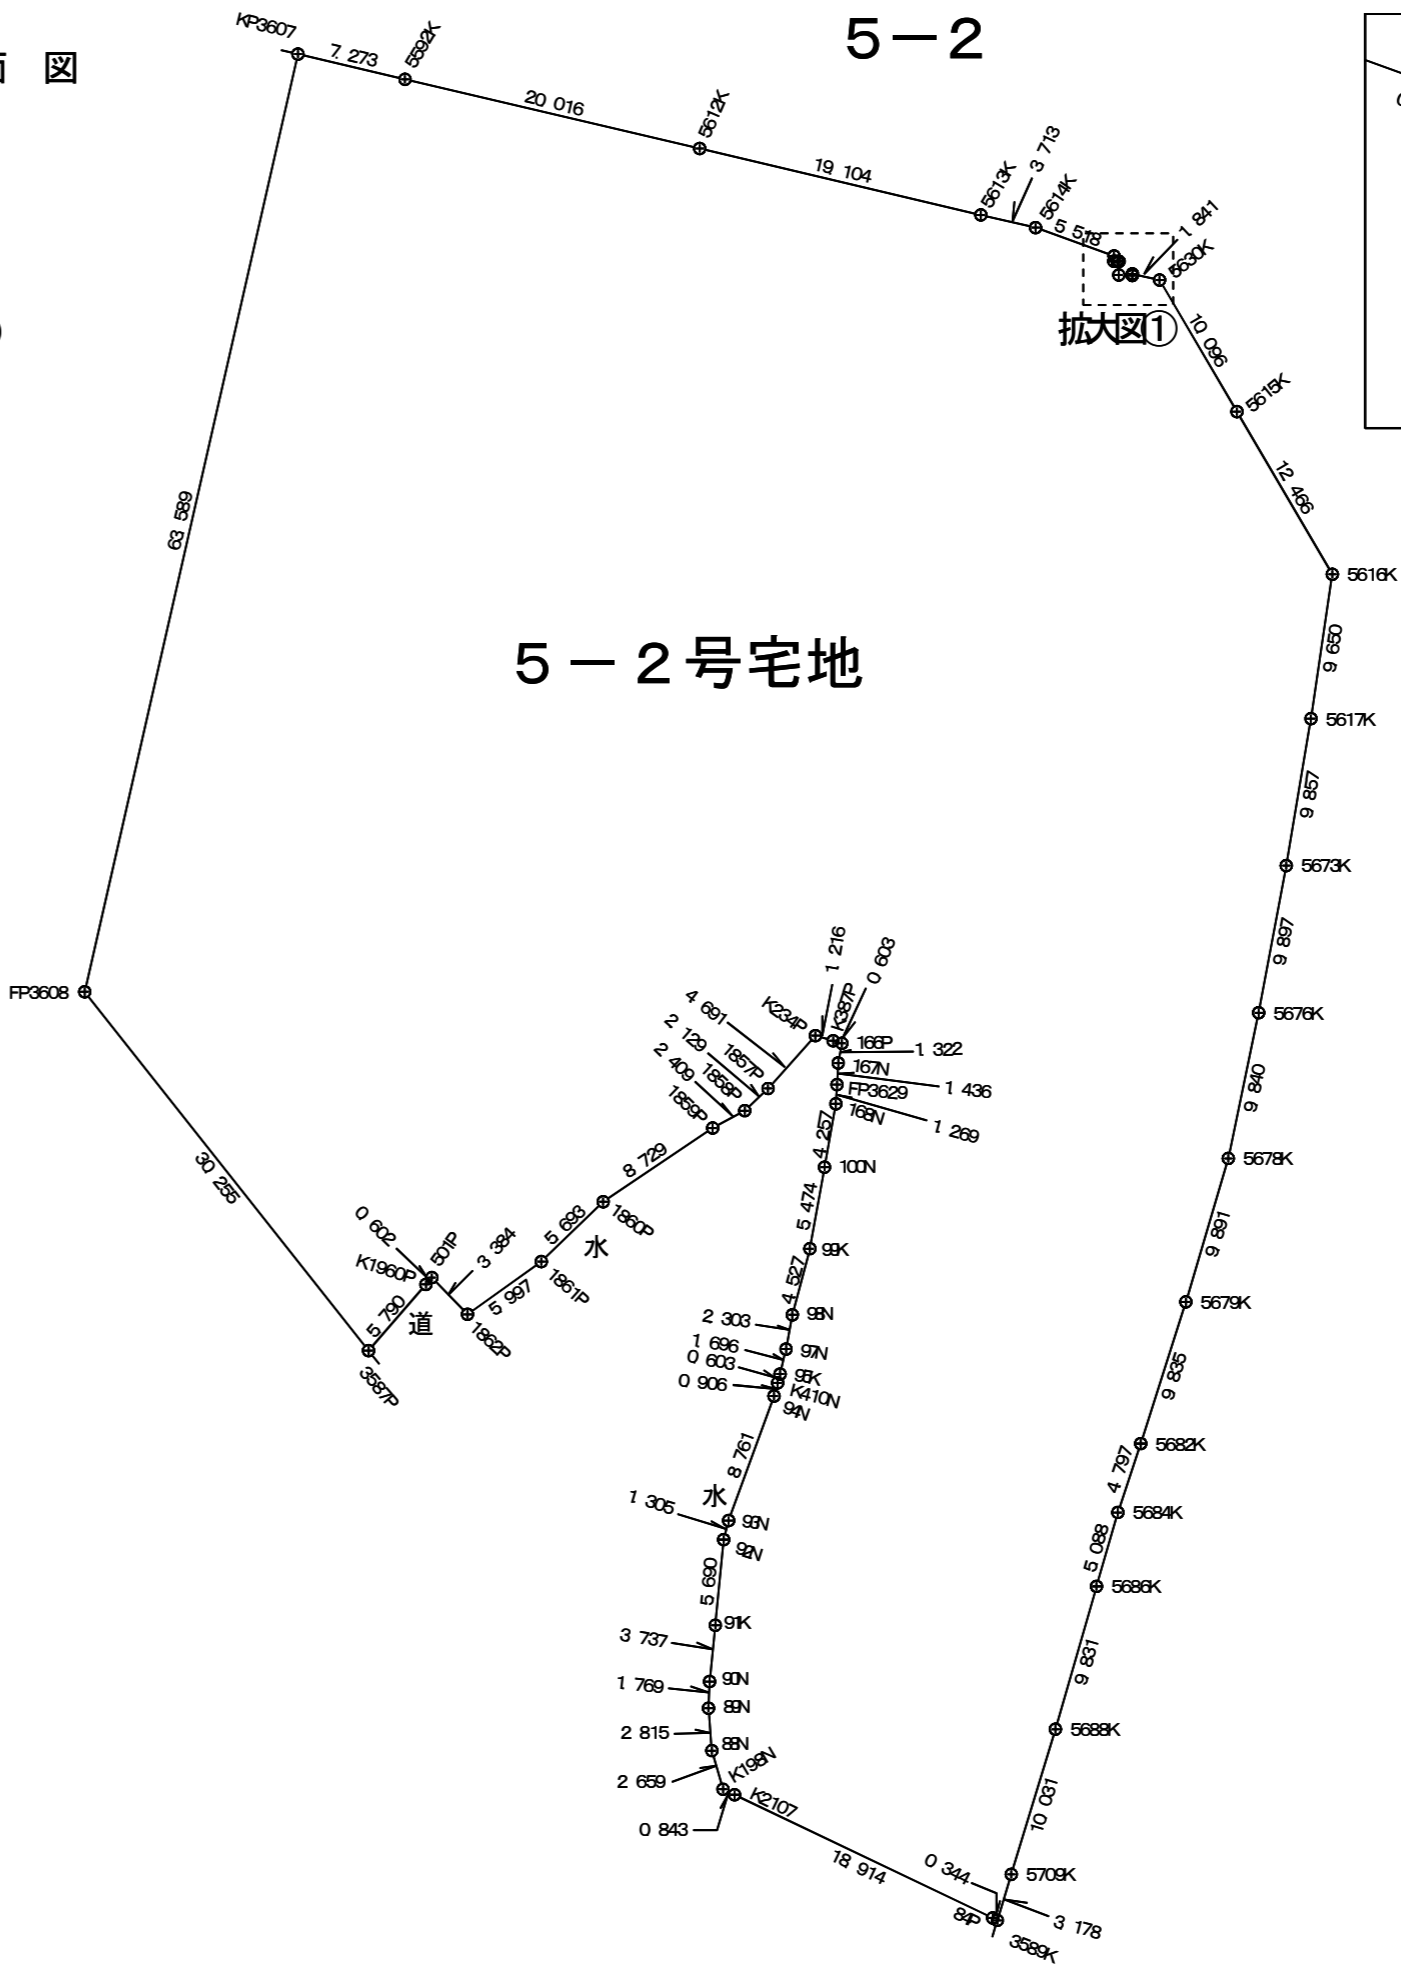


# 南国市日章あけぼの

## 6-1


実測平面図

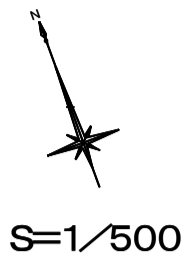

拡大図① S=1/50

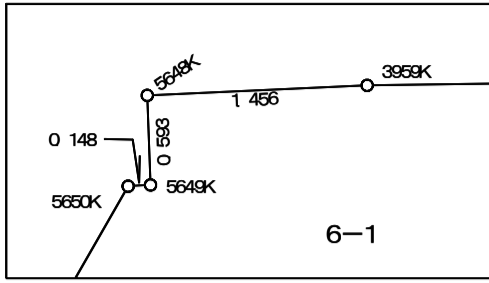


拡大図①

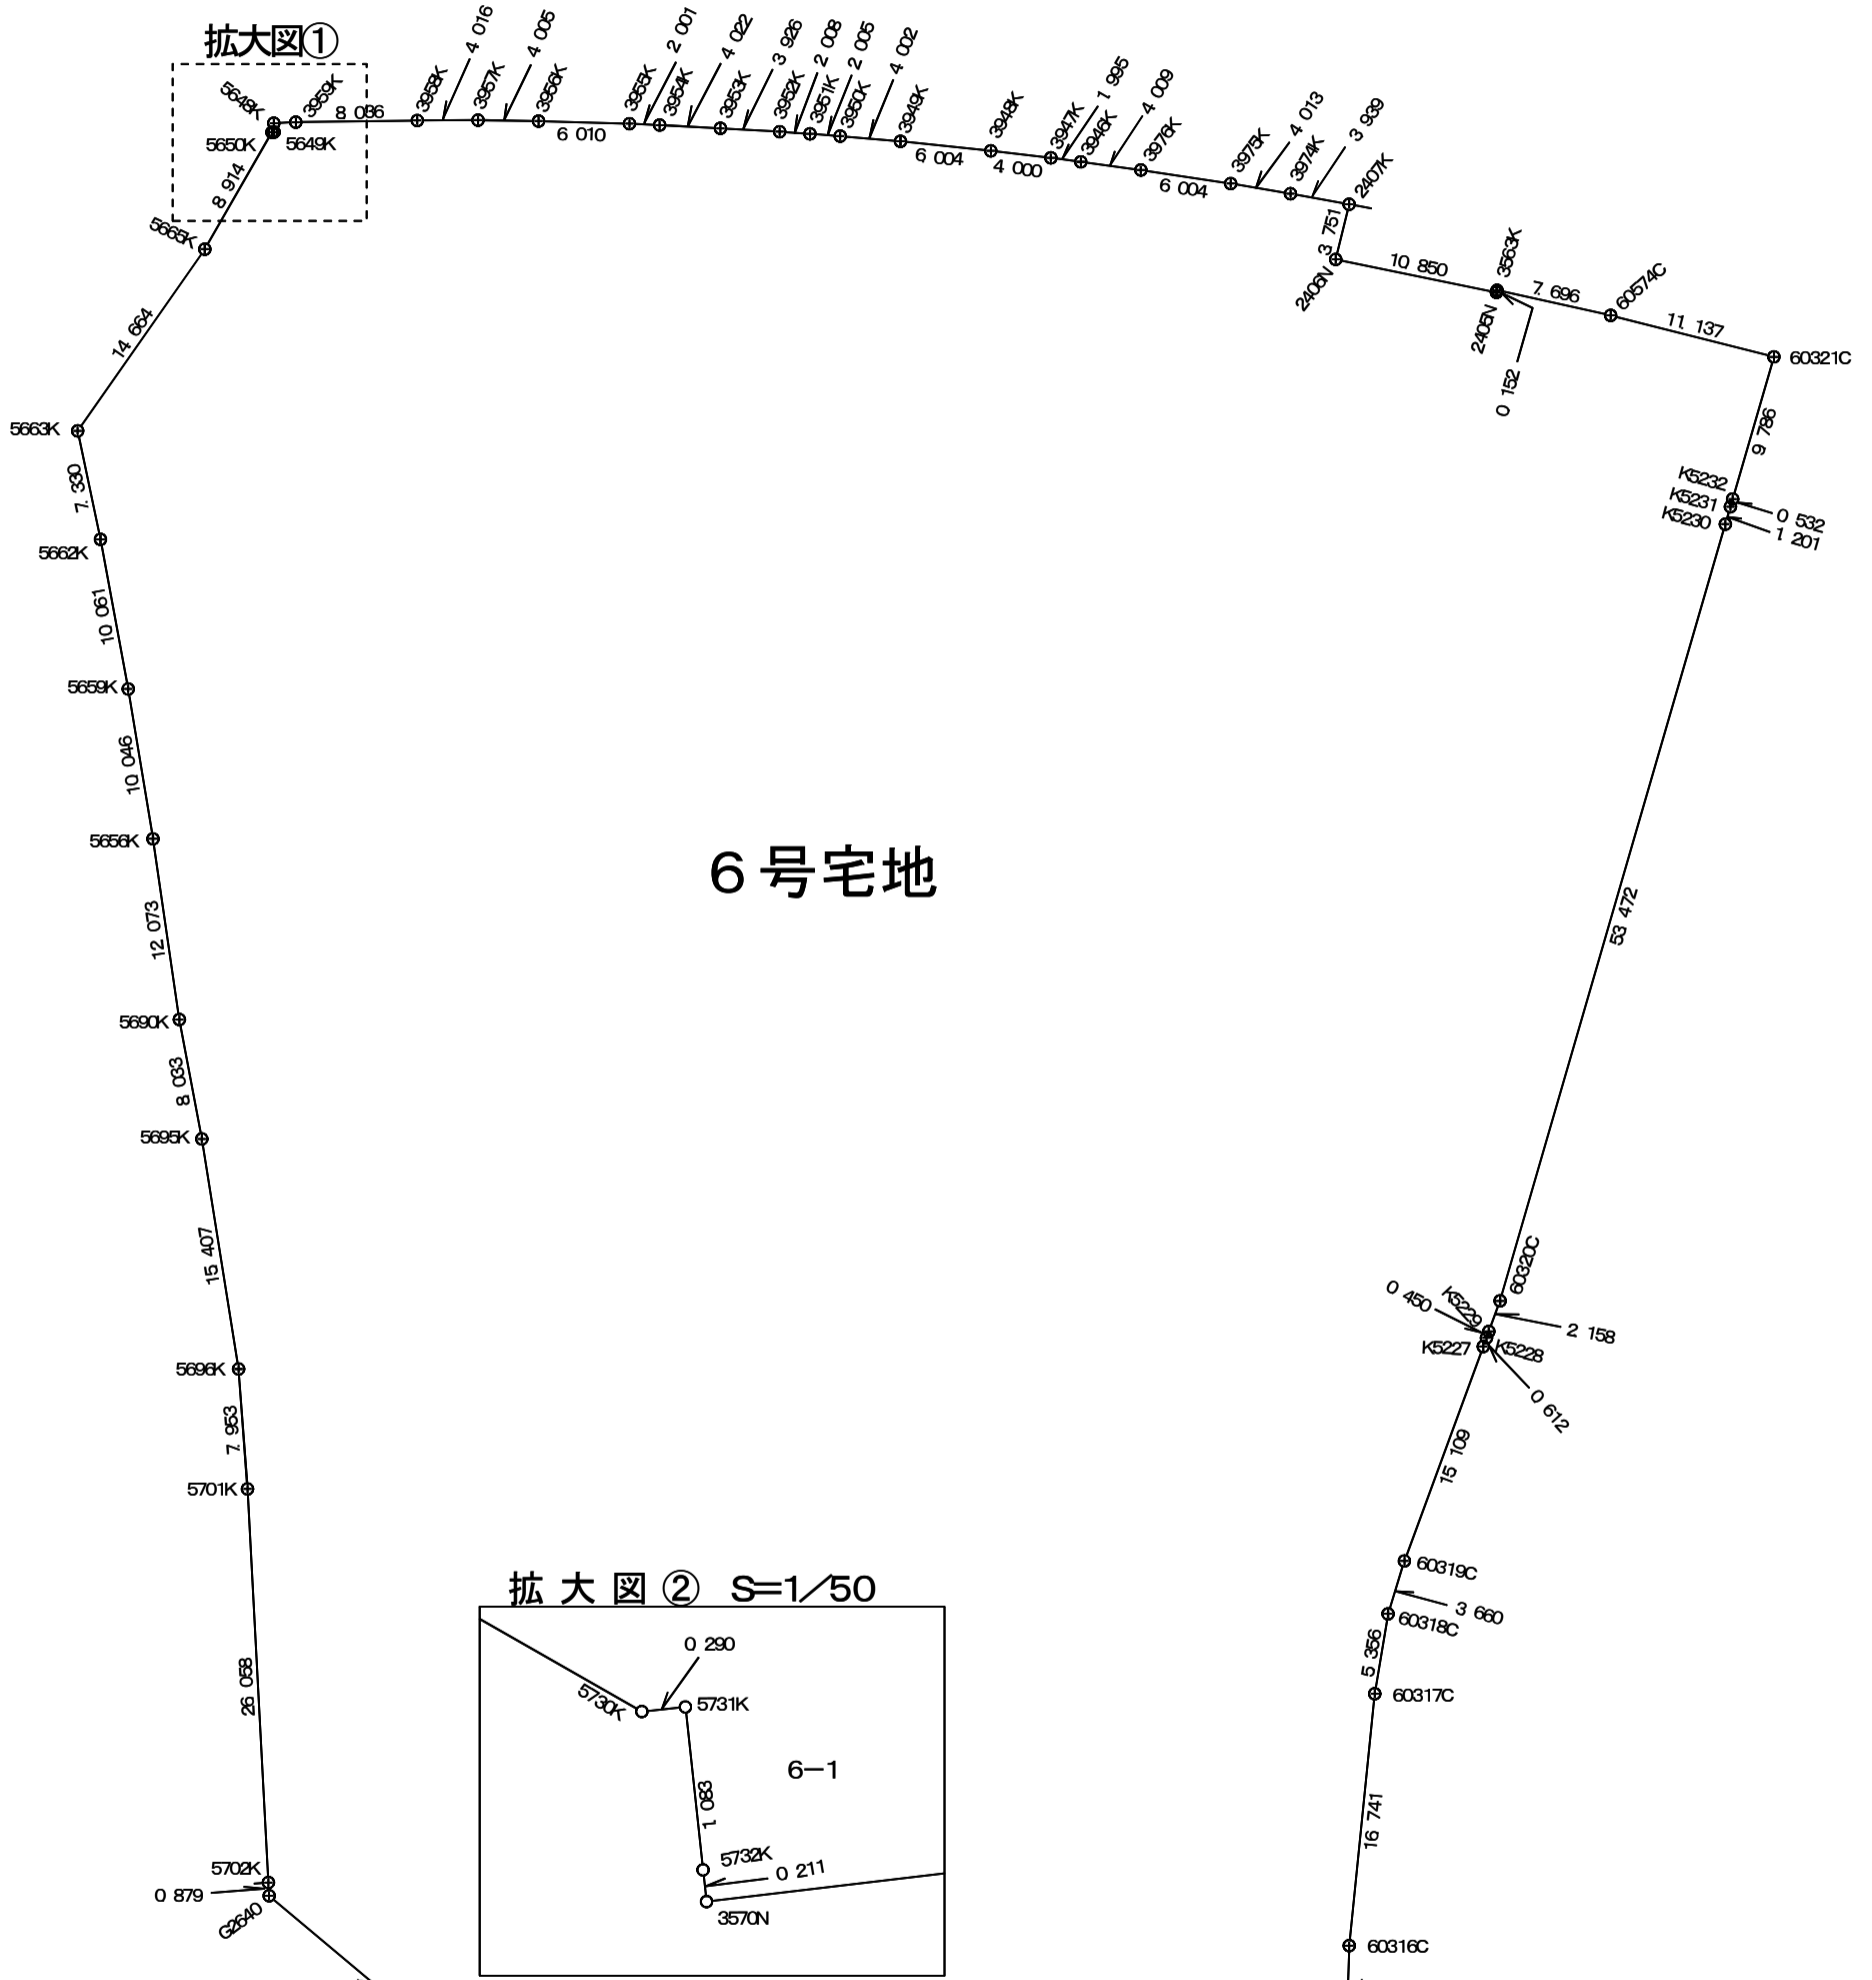


6号宅地

拡大図② S=1/50

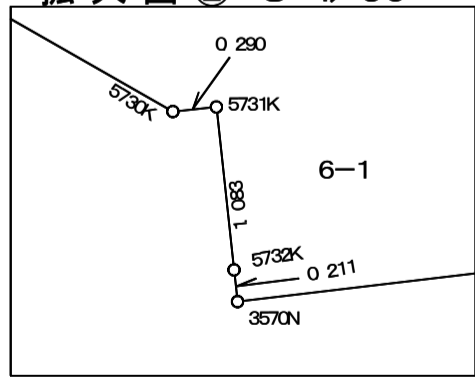

拡大図②

拡大図③

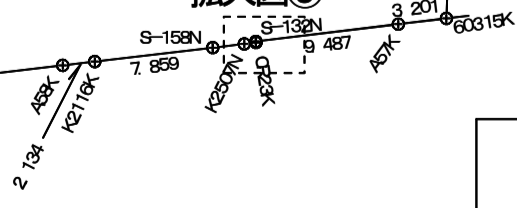

拡大図③ S=1/30

