


平面図 S=1:500

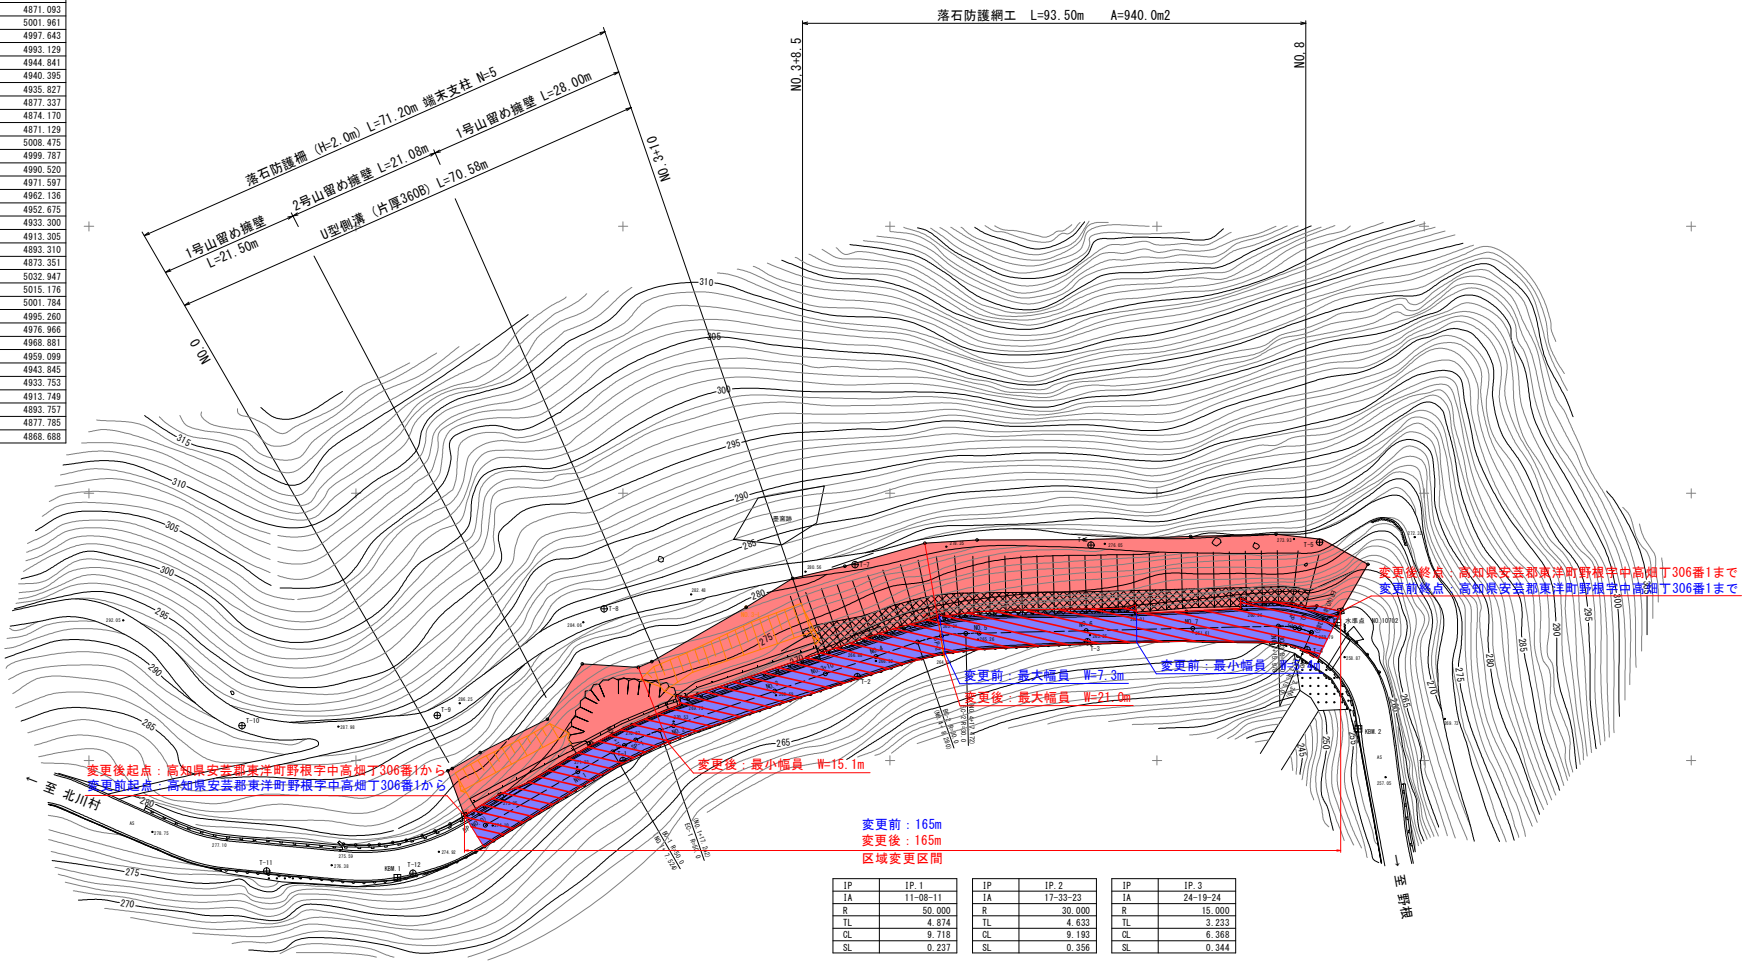

標名	X	Y
4001-T-1	5020.000	5020.000
4002-T-2	4994.295	4956.155
4003-T-3	4977.785	4913.044
4004-T-4	4979.269	4871.921
4005-T-5	4959.152	4869.595
4006-T-6	4959.661	4912.374
4007-T-7	4963.338	4956.546
4008-T-8	4971.627	5003.537
4009-T-9	4991.582	5034.759
4010-T-10	4993.508	5071.353
4011-T-11	5020.697	5066.721
4012-T-12	5021.104	5039.344
214-KBM 1	4974.185	4866.268
215-KBM 2	4994.092	4862.300
2000-IP (NO.0)	5012.159	5025.790
2001-IP.1	4995.945	4997.741
2002-IP.2	4976.341	4940.458
2003-IP.3	4974.793	4874.105
2004-EP	4976.071	4871.083
3000-BC-1	4998.355	5001.981
3001-SP-1	4996.161	4997.643
3002-EC-1	4994.367	4993.129
3003-BC-2	4977.841	4944.841
3004-SP-2	4976.691	4940.395
3005-EC-2	4976.233	4935.827
3006-BC-3	4974.869	4871.237
3007-SP-3	4975.132	4874.170
3008-EC-3	4976.056	4871.129
3500-NO.1	5002.150	5008.475
3501-NO.1+10	4997.199	4999.787
3502-NO.2	4993.474	4990.520
3504-NO.3	4986.988	4971.597
3505-NO.3+10	4983.760	4962.136
3506-NO.4	4980.522	4952.675
3507-NO.5	4976.174	4933.300
3508-NO.6	4975.708	4913.305
3509-NO.7	4975.241	4893.310
3510-NO.8	4975.312	4873.351
6001-PP-L	4999.778	5032.947
6002-NO.1-L	4990.557	5015.176
6003-NO.1+10 G-L	4993.312	5001.784
6004-NO.2-L	4979.623	4995.260
6005-NO.3-L	4971.311	4976.966
6006-NO.3+10 G-L	4961.052	4963.607
6007-NO.4-L	4961.751	4959.099
6008-SP-2-L	4957.356	4943.845
6009-NO.5-L	4956.749	4933.753
6010-NO.6-L	4956.653	4913.749
6011-NO.7-L	4956.087	4893.757
6012-BC-3-L	4955.634	4877.785
6013-NO.8-L	4955.646	4868.688



IP	IP.1	IP	IP.2	IP	IP.3
IA	11-08-11	IA	17-33-23	IA	24-19-24
R	50.000	R	30.000	R	15.000
TL	4.874	TL	4.633	TL	3.233
CL	9.718	CL	9.193	CL	6.368
SL	0.237	SL	0.356	SL	0.344