

座標求積表(世界測地系Ⅳ)

| 地番 | (A) 548-1 | X座標 | Y座標 | 辺長 |
|-------|-----------|---------------|--------|----|
| 14288 | 69825.570 | -4080.109 | 21.978 | |
| 14293 | 69818.430 | -4100.955 | 24.387 | |
| 14276 | 69823.264 | -4124.859 | 11.090 | |
| 14277 | 69822.843 | -4135.942 | 11.973 | |
| 14278 | 69824.093 | -4147.850 | 7.236 | |
| 14279 | 69823.366 | -4155.050 | 17.118 | |
| 8285 | 69823.751 | -4172.164 | 12.852 | |
| 8284 | 69828.394 | -4184.149 | 20.617 | |
| 8283 | 69833.460 | -4204.134 | 24.621 | |
| 8280 | 69838.810 | -4228.167 | 2.581 | |
| 8281 | 69837.465 | -4230.371 | 11.988 | |
| 8282 | 69834.058 | -4241.865 | 14.905 | |
| 13953 | 69828.878 | -4255.841 | 19.066 | |
| 13954 | 69828.048 | -4274.906 | 13.052 | |
| 13955 | 69815.961 | -4277.981 | 5.160 | |
| 13956 | 69812.811 | -4282.069 | 8.986 | |
| 13957 | 69805.352 | -4287.081 | 25.843 | |
| A365 | 69779.598 | -4284.934 | 13.164 | |
| A366 | 69787.827 | -4295.219 | 13.534 | |
| A367 | 69790.232 | -4308.529 | 17.944 | |
| A368 | 69793.222 | -4326.223 | 8.450 | |
| A369 | 69796.020 | -4333.821 | 13.821 | |
| A370 | 69797.058 | -4347.642 | 5.841 | |
| A371 | 69793.329 | -4352.140 | 1.912 | |
| 44135 | 69793.253 | -4354.051 | 21.273 | |
| RW1 | 69809.635 | -4367.623 | 16.876 | |
| R1 | 69819.762 | -4354.123 | 10.112 | |
| R2 | 69825.830 | -4346.034 | 16.262 | |
| R3 | 69817.087 | -4332.322 | 9.605 | |
| R4 | 69818.958 | -4322.900 | 11.329 | |
| R5 | 69822.018 | -4311.992 | 25.890 | |
| R6 | 69841.489 | -4294.428 | 19.522 | |
| R7 | 69857.987 | -4284.491 | 14.886 | |
| R8 | 69870.188 | -4275.962 | 20.433 | |
| 2773 | 69877.896 | -4294.886 | 3.002 | |
| 2772 | 69880.521 | -4296.343 | 9.031 | |
| 2771 | 69889.531 | -4296.962 | 0.974 | |
| 43082 | 69890.380 | -4296.752 | 8.984 | |
| 7927 | 69889.572 | -4287.804 | 12.052 | |
| 7928 | 69888.544 | -4275.795 | 14.391 | |
| 7929 | 69886.373 | -4261.588 | 9.889 | |
| 7930 | 69888.216 | -4251.872 | 7.514 | |
| 7931 | 69888.489 | -4244.362 | 13.484 | |
| 7932 | 69883.179 | -4231.967 | 6.083 | |
| 7933 | 69881.712 | -4226.063 | 9.100 | |
| 7934 | 69882.291 | -4216.981 | 10.977 | |
| 7935 | 69881.256 | -4206.052 | 9.863 | |
| 7936 | 69879.813 | -4196.295 | 7.532 | |
| 7937 | 69879.475 | -4188.770 | 13.876 | |
| 7938 | 69873.895 | -4176.065 | 20.882 | |
| 7939 | 69866.740 | -4156.446 | 10.711 | |
| 7940 | 69862.030 | -4146.826 | 14.956 | |
| 7941 | 69859.610 | -4132.067 | 11.614 | |
| 7942 | 69858.998 | -4120.469 | 4.410 | |
| 7943 | 69858.143 | -4116.142 | 9.570 | |
| 14292 | 69851.270 | -4109.482 | 16.015 | |
| 14291 | 69840.601 | -4097.538 | 16.994 | |
| 14290 | 69835.715 | -4088.705 | 6.345 | |
| 14289 | 69831.832 | -4083.848 | 7.591 | |
| 面積 | | -23358.877646 | ㎡ | |
| 地積 | | 11679.438820 | ㎡ | |

| 地番 | (B) 548-1 | X座標 | Y座標 | 辺長 |
|-------|-----------|----------------|--------|----|
| 14363 | 69819.623 | -4375.997 | 8.916 | |
| 14362 | 69824.949 | -4371.485 | 2.844 | |
| 14361 | 69822.623 | -4369.847 | 8.030 | |
| 8593 | 69827.449 | -4363.428 | 4.237 | |
| 8592 | 69830.985 | -4365.763 | 2.468 | |
| 8591 | 69832.899 | -4367.322 | 4.690 | |
| 8590 | 69836.100 | -4363.893 | 5.239 | |
| 8589 | 69839.699 | -4360.085 | 5.948 | |
| 8588 | 69843.701 | -4355.684 | 7.361 | |
| 8587 | 69846.614 | -4350.202 | 6.698 | |
| 2789 | 69852.030 | -4345.841 | 5.467 | |
| 2788 | 69853.829 | -4340.478 | 2.286 | |
| 2787 | 69853.834 | -4338.192 | 7.762 | |
| 2786 | 69854.548 | -4330.462 | 6.354 | |
| 2785 | 69855.230 | -4324.144 | 2.877 | |
| 2784 | 69855.692 | -4321.304 | 4.002 | |
| 2783 | 69856.309 | -4317.349 | 2.553 | |
| 2782 | 69853.772 | -4317.058 | 6.447 | |
| 2781 | 69851.478 | -4311.032 | 4.725 | |
| 2780 | 69852.613 | -4306.445 | 7.786 | |
| 44136 | 69859.368 | -4302.573 | 4.413 | |
| 2779 | 69862.005 | -4299.034 | 4.441 | |
| 2778 | 69865.882 | -4296.866 | 3.219 | |
| 2777 | 69869.016 | -4296.129 | 3.327 | |
| 2776 | 69871.904 | -4294.477 | 4.932 | |
| 2774 | 69876.823 | -4294.843 | 1.073 | |
| 2773 | 69877.896 | -4294.886 | 26.433 | |
| R8 | 69870.188 | -4275.962 | 14.886 | |
| R7 | 69857.987 | -4284.491 | 19.522 | |
| R6 | 69841.489 | -4294.928 | 25.890 | |
| R5 | 69822.018 | -4311.992 | 11.329 | |
| R4 | 69818.958 | -4322.900 | 9.605 | |
| R3 | 69817.087 | -4332.322 | 16.262 | |
| R2 | 69825.830 | -4346.034 | 10.112 | |
| R1 | 69819.762 | -4354.123 | 16.876 | |
| RW1 | 69809.635 | -4367.623 | 12.949 | |
| 面積 | | -5059.04548277 | ㎡ | |
| 地積 | | 2529.527410 | ㎡ | |


基準測点座標一覧表

| 点名 | X座標 | Y座標 |
|------|-----------|-----------|
| BP | 69834.014 | -4368.579 |
| IP.1 | 69855.666 | -4347.232 |
| IP.2 | 69860.124 | -4303.794 |
| EP | 69874.241 | -4297.579 |
| BC.1 | 69847.886 | -4354.804 |
| NO.1 | 69848.254 | -4354.536 |
| NO.2 | 69856.732 | -4336.830 |
| EC.1 | 69856.767 | -4336.503 |
| BC.2 | 69856.699 | -4317.683 |
| NO.3 | 69858.787 | -4316.936 |
| SP.2 | 69863.169 | -4306.010 |
| NO.4 | 69868.946 | -4300.378 |
| EC.2 | 69872.903 | -4298.168 |

基準点座標一覧表

| 点名 | X座標 | Y座標 |
|--------|-----------|-----------|
| P213-4 | 69850.999 | -4355.914 |
| P213-5 | 69860.752 | -4325.689 |
| TPA | 69829.745 | -4381.733 |
| ST1 | 69818.338 | -4354.473 |
| ST2 | 69816.762 | -4336.034 |
| ST3 | 69827.800 | -4310.325 |
| ST4 | 69852.229 | -4282.563 |
| ST5 | 69876.827 | -4301.250 |

区域変更図 S=1:500

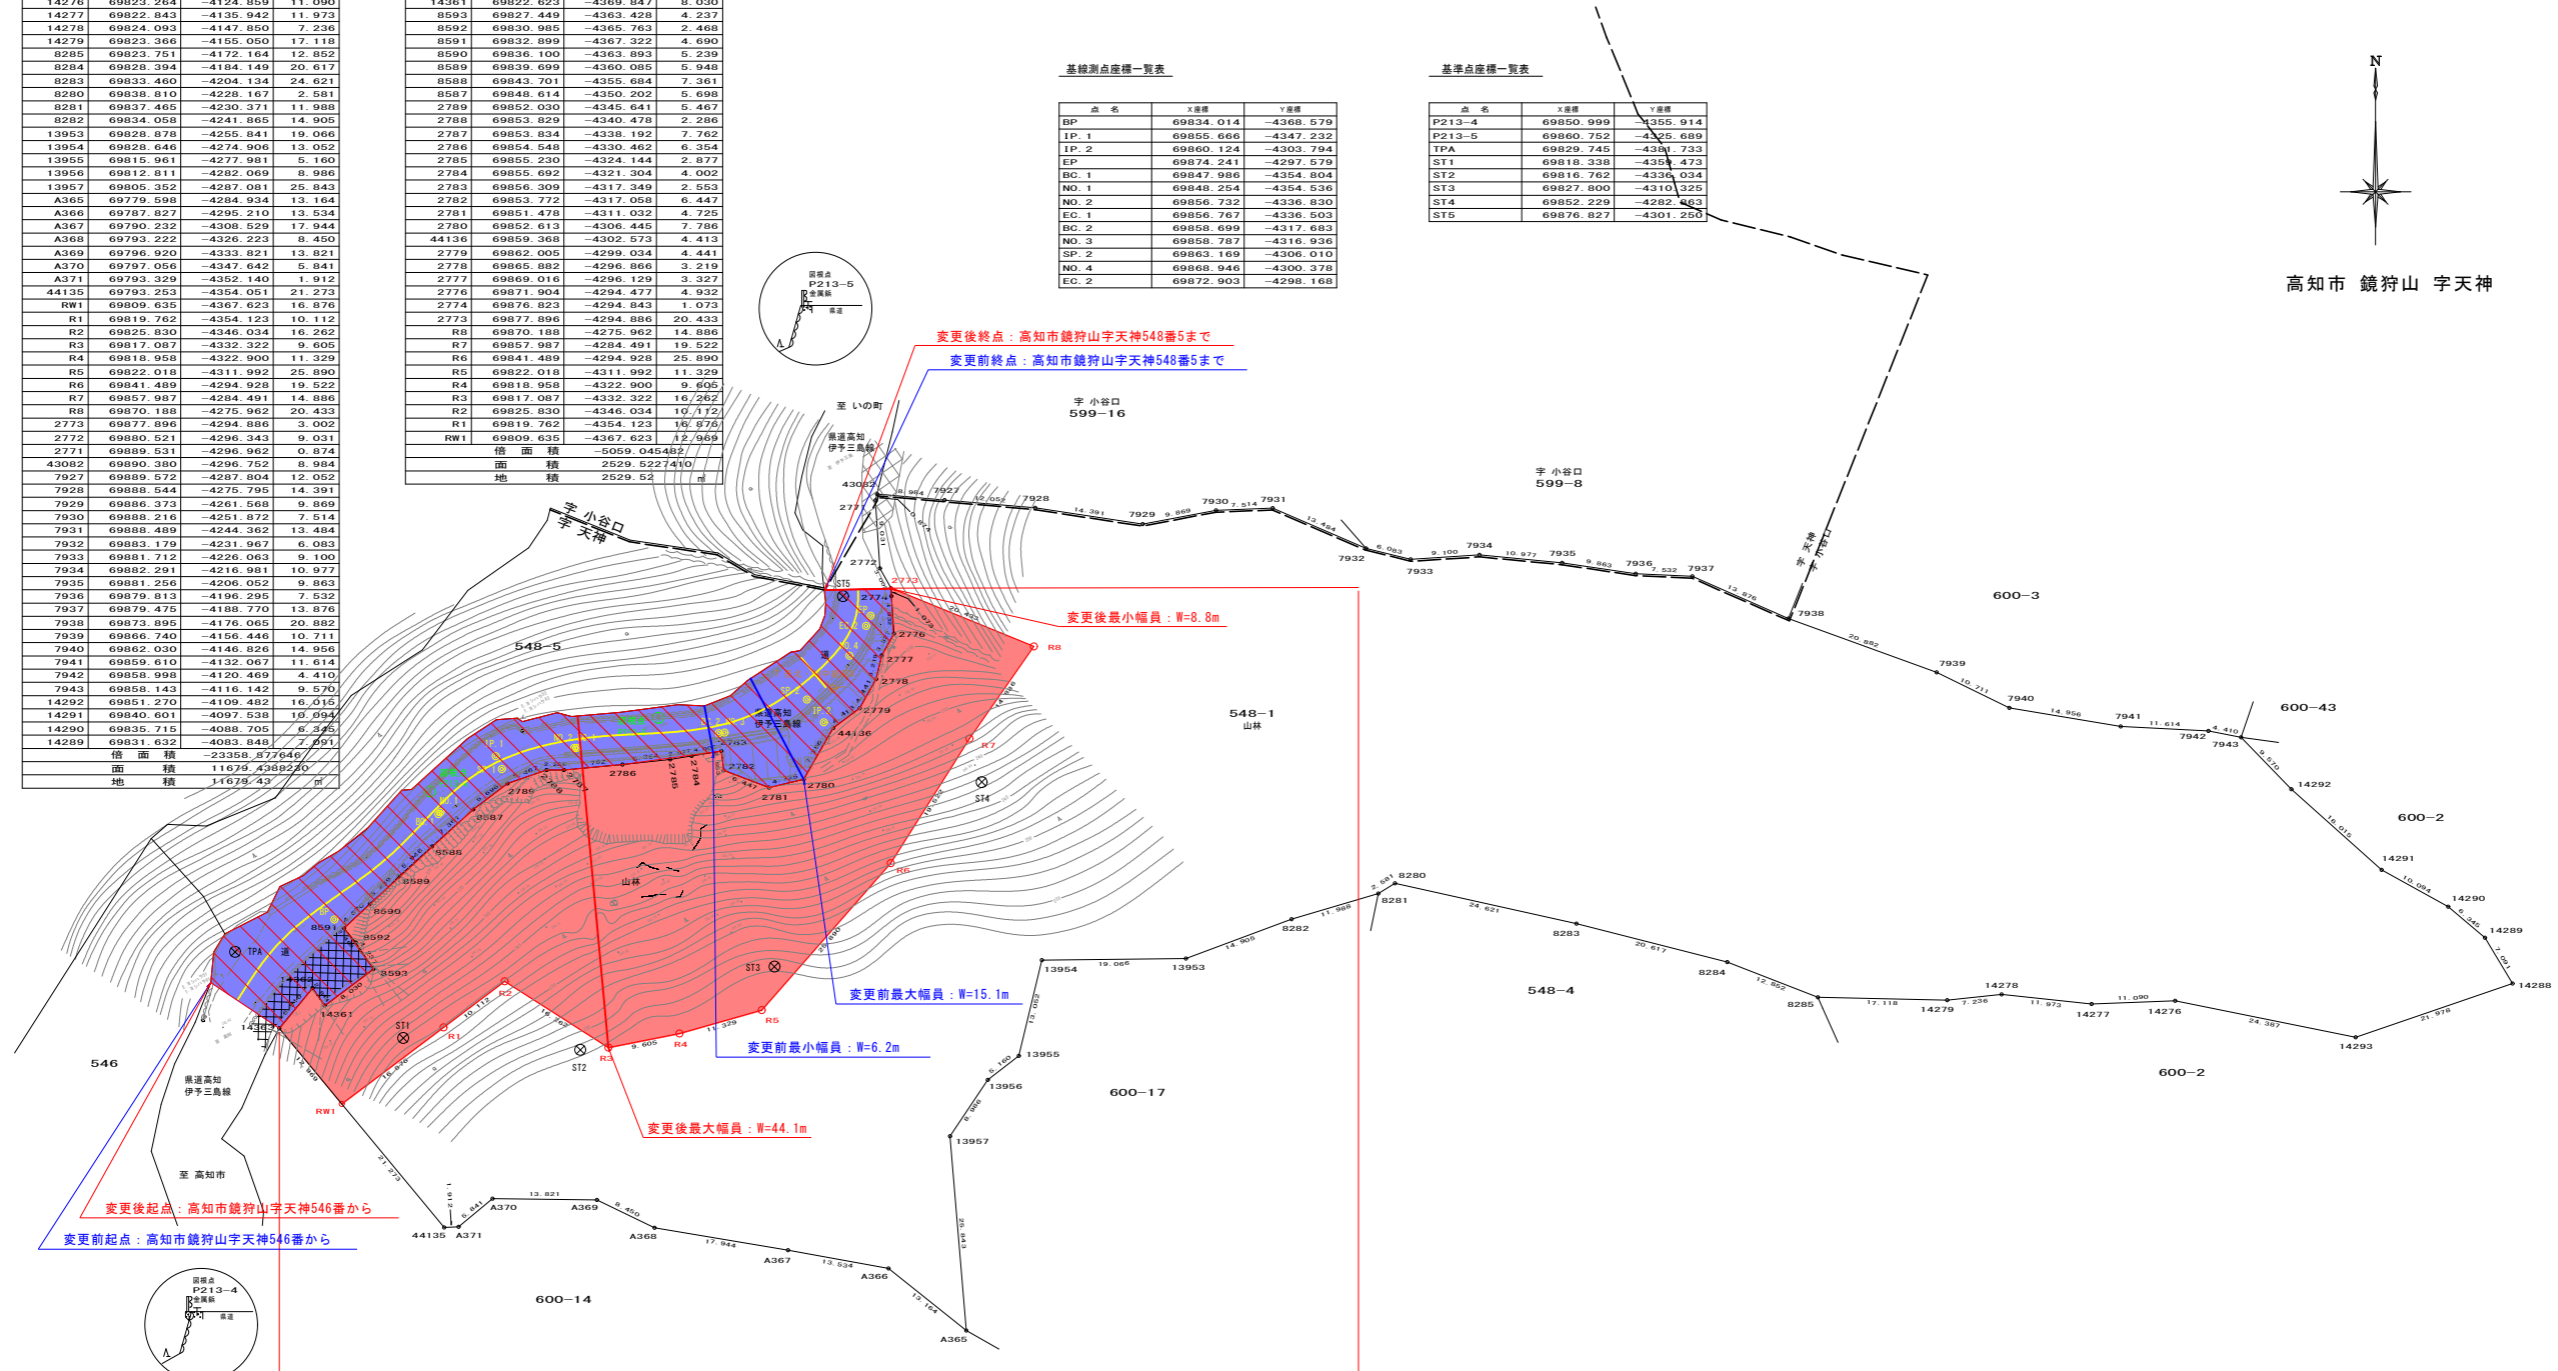

区域変更区間
変更前L=105m
変更後L=105m

用地実測図(現況地形)

高知市 鏡狩山 字天神

委託業務名
測量地勘定(野原) 第107-015-3号
測量高知伊予三角線防災・安全交付金
用地測量委託業務

発注者
高知県高知土木事務所

測量
完成年月日

受注者

主任技術者

調査者 計算者 検査者 照合者

管理技術者